



P.O. BOX 30052
 SASKATOON, SASK. S7L 7M6
 PH 306.270.9956
 FAX 306.979.035

This drawing and the ideas that are contained are the property of Beyond Measure Design Inc. and cannot be copied or reproduced without the written consent of Beyond Measure Design Inc. Violators will be prosecuted to the full extent of the law.

ISSUE DATE: 16 JUNE 2010
 CLIENT: PAUL GODDARD

ADDRESS:
 933 COPPERMINE WAY
 MARTENSVILLE, SK.

REVISIONS:
 16 JUNE 2010-FINALS ISSUED

DRAWINGS PREPARED FOR:

Cortrax
 Excavating &
 Contracting
 220-2912

COMPLETED BY: KMM
 HOURS TO DATE: 7.0
 BMD PRELIM NO: --
 BMD CD NO: CD1039


DRAWING TITLE:
 ELEVATIONS

PAGE NUMBER:


A5.0




1 FRONT ELEVATION
 SCALE: 1/8" = 1'-0"

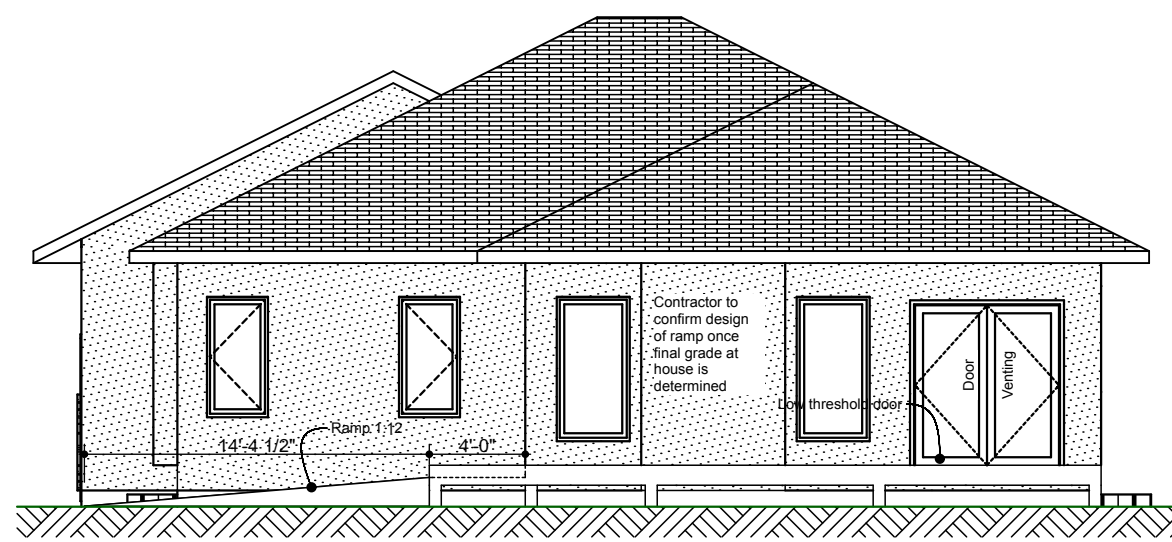

2 REAR ELEVATION
 SCALE: 1/8" = 1'-0"

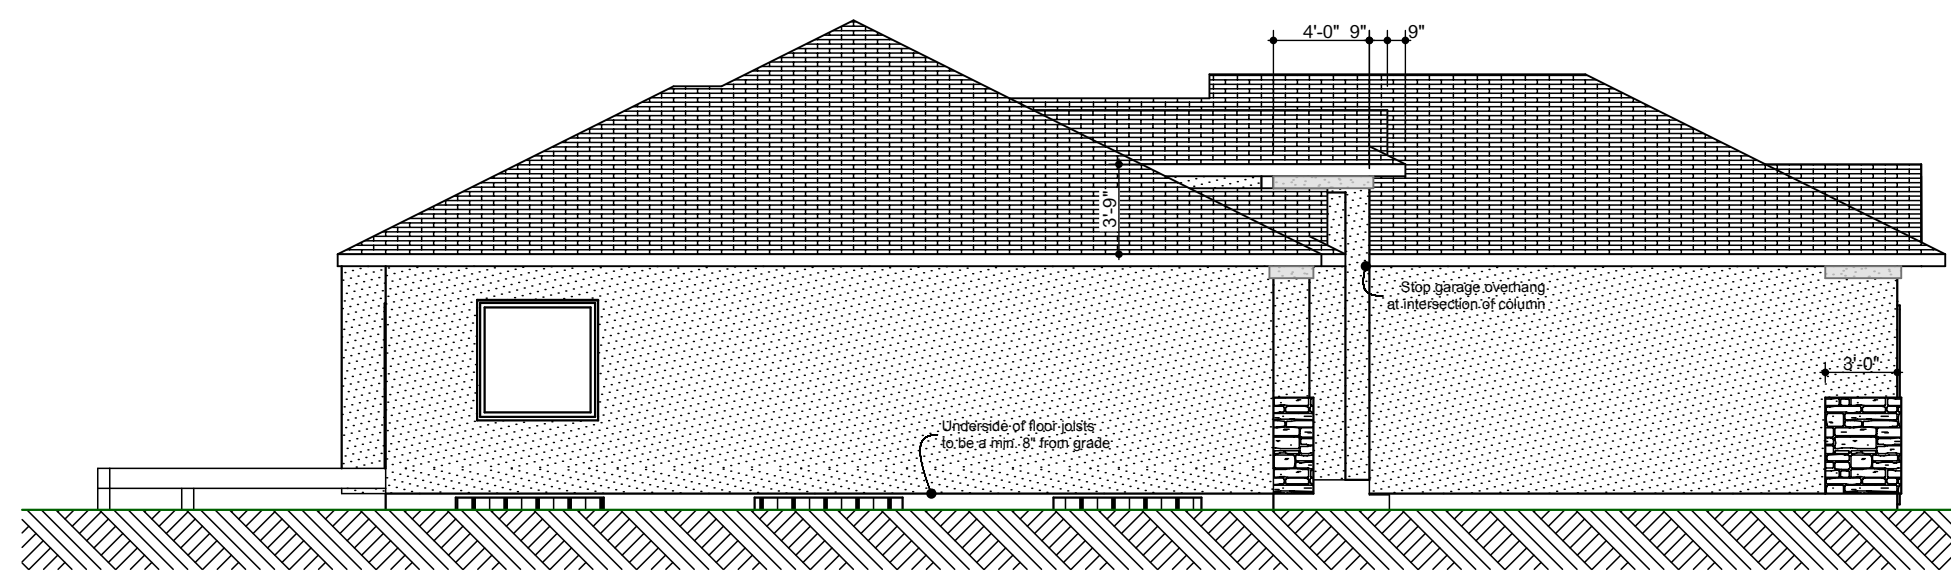

3 LEFT ELEVATION
 SCALE: 1/8" = 1'-0"

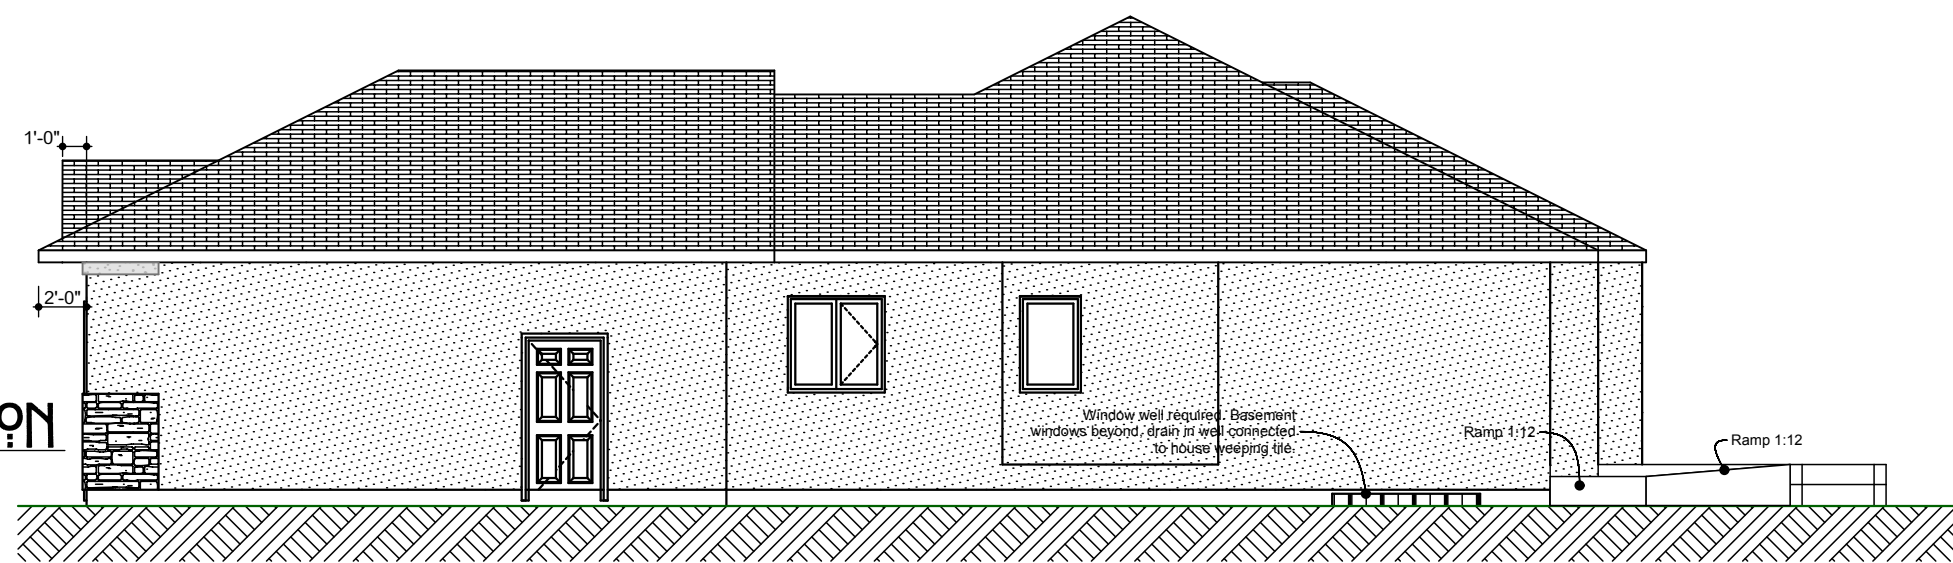

4 RIGHT ELEVATION
 SCALE: 1/8" = 1'-0"