

p. 306.974.3955
info@beyondmeasuredesign.ca

This drawing and the ideas that are contained within are the sole property of Beyond Measure Design Inc. and cannot be copied or reproduced without the written consent of BMD. Violators will be prosecuted to the full extend of the law.

While every effort has been made to prevent errors or omissions, Beyond Measure Design Inc. cannot guarantee against human error. It is the responsibility of the General Contractor to check all dimensions & pertinent details prior to construction & are solely responsible thereafter.

Beyond Measure Design Inc. is a member of:



DATE: 23 May 2014
STATUS: Finals
OWNER: Glendon & Crystal Acreage
ADDRESS: Saskatoon, Sk.

REVISIONS:
23 May 2014-Finals issued
22 May 2014-Check set issued
29 Apr 2014-Prelim revised
21 Apr 2014-Floor plan concept issued


DRAWINGS PREPARED FOR:

COMPLETED BY: KMM
HOURS TO DATE: 25.0
FILE NUMBER: BMD1425


DRAWING TITLE: Floor Plans
PAGE NUMBER: A204

DOOR SCHEDULE			
Mark	Size		Quantity
	W	H	
1	2'-6"	6'-8"	10
2	2'-8"	6'-8"	1
3	2'-4"	6'-8"	1
4	4'-0"	6'-8"	4
5	2'-6"	6'-8"	2
6	2'-6"	6'-8"	1
Ex1	3'-6"	6'-8"	1
Ex2	3'-0"	6'-8"	1
Ex3	2'-8"	6'-8"	2
G1	9'-0"	8'-0"	2
G2	10'-0"	8'-0"	1
G3	8'-0"	8'-0"	1
G4	3'-0"	6'-8"	1

WINDOW SCHEDULE			
Mark	Size		Quantity
	W	H	
1	5'-0"	6'-0"	1
2	5'-0"	5'-0"	1
3	2'-6"	6'-0"	2
4	6'-0"	6'-0"	2
5	2'-6"	6'-0"	2
6	3'-4"	4'-0"	1
7	5'-0"	6'-0"	2
8	5'-0"	4'-6"	1
9	2'-6"	4'-6"	1
10	2'-0"	4'-6"	1
11	3'-0"	4'-6"	3
12	1'-6"	4'-6"	2
13	6'-0"	4'-6"	2
B1	7'-6"	6'-0"	1
B2	4'-6"	1'-9"	1
G1	4'-0"	4'-0"	1
G2	2'-6"	4'-6"	1

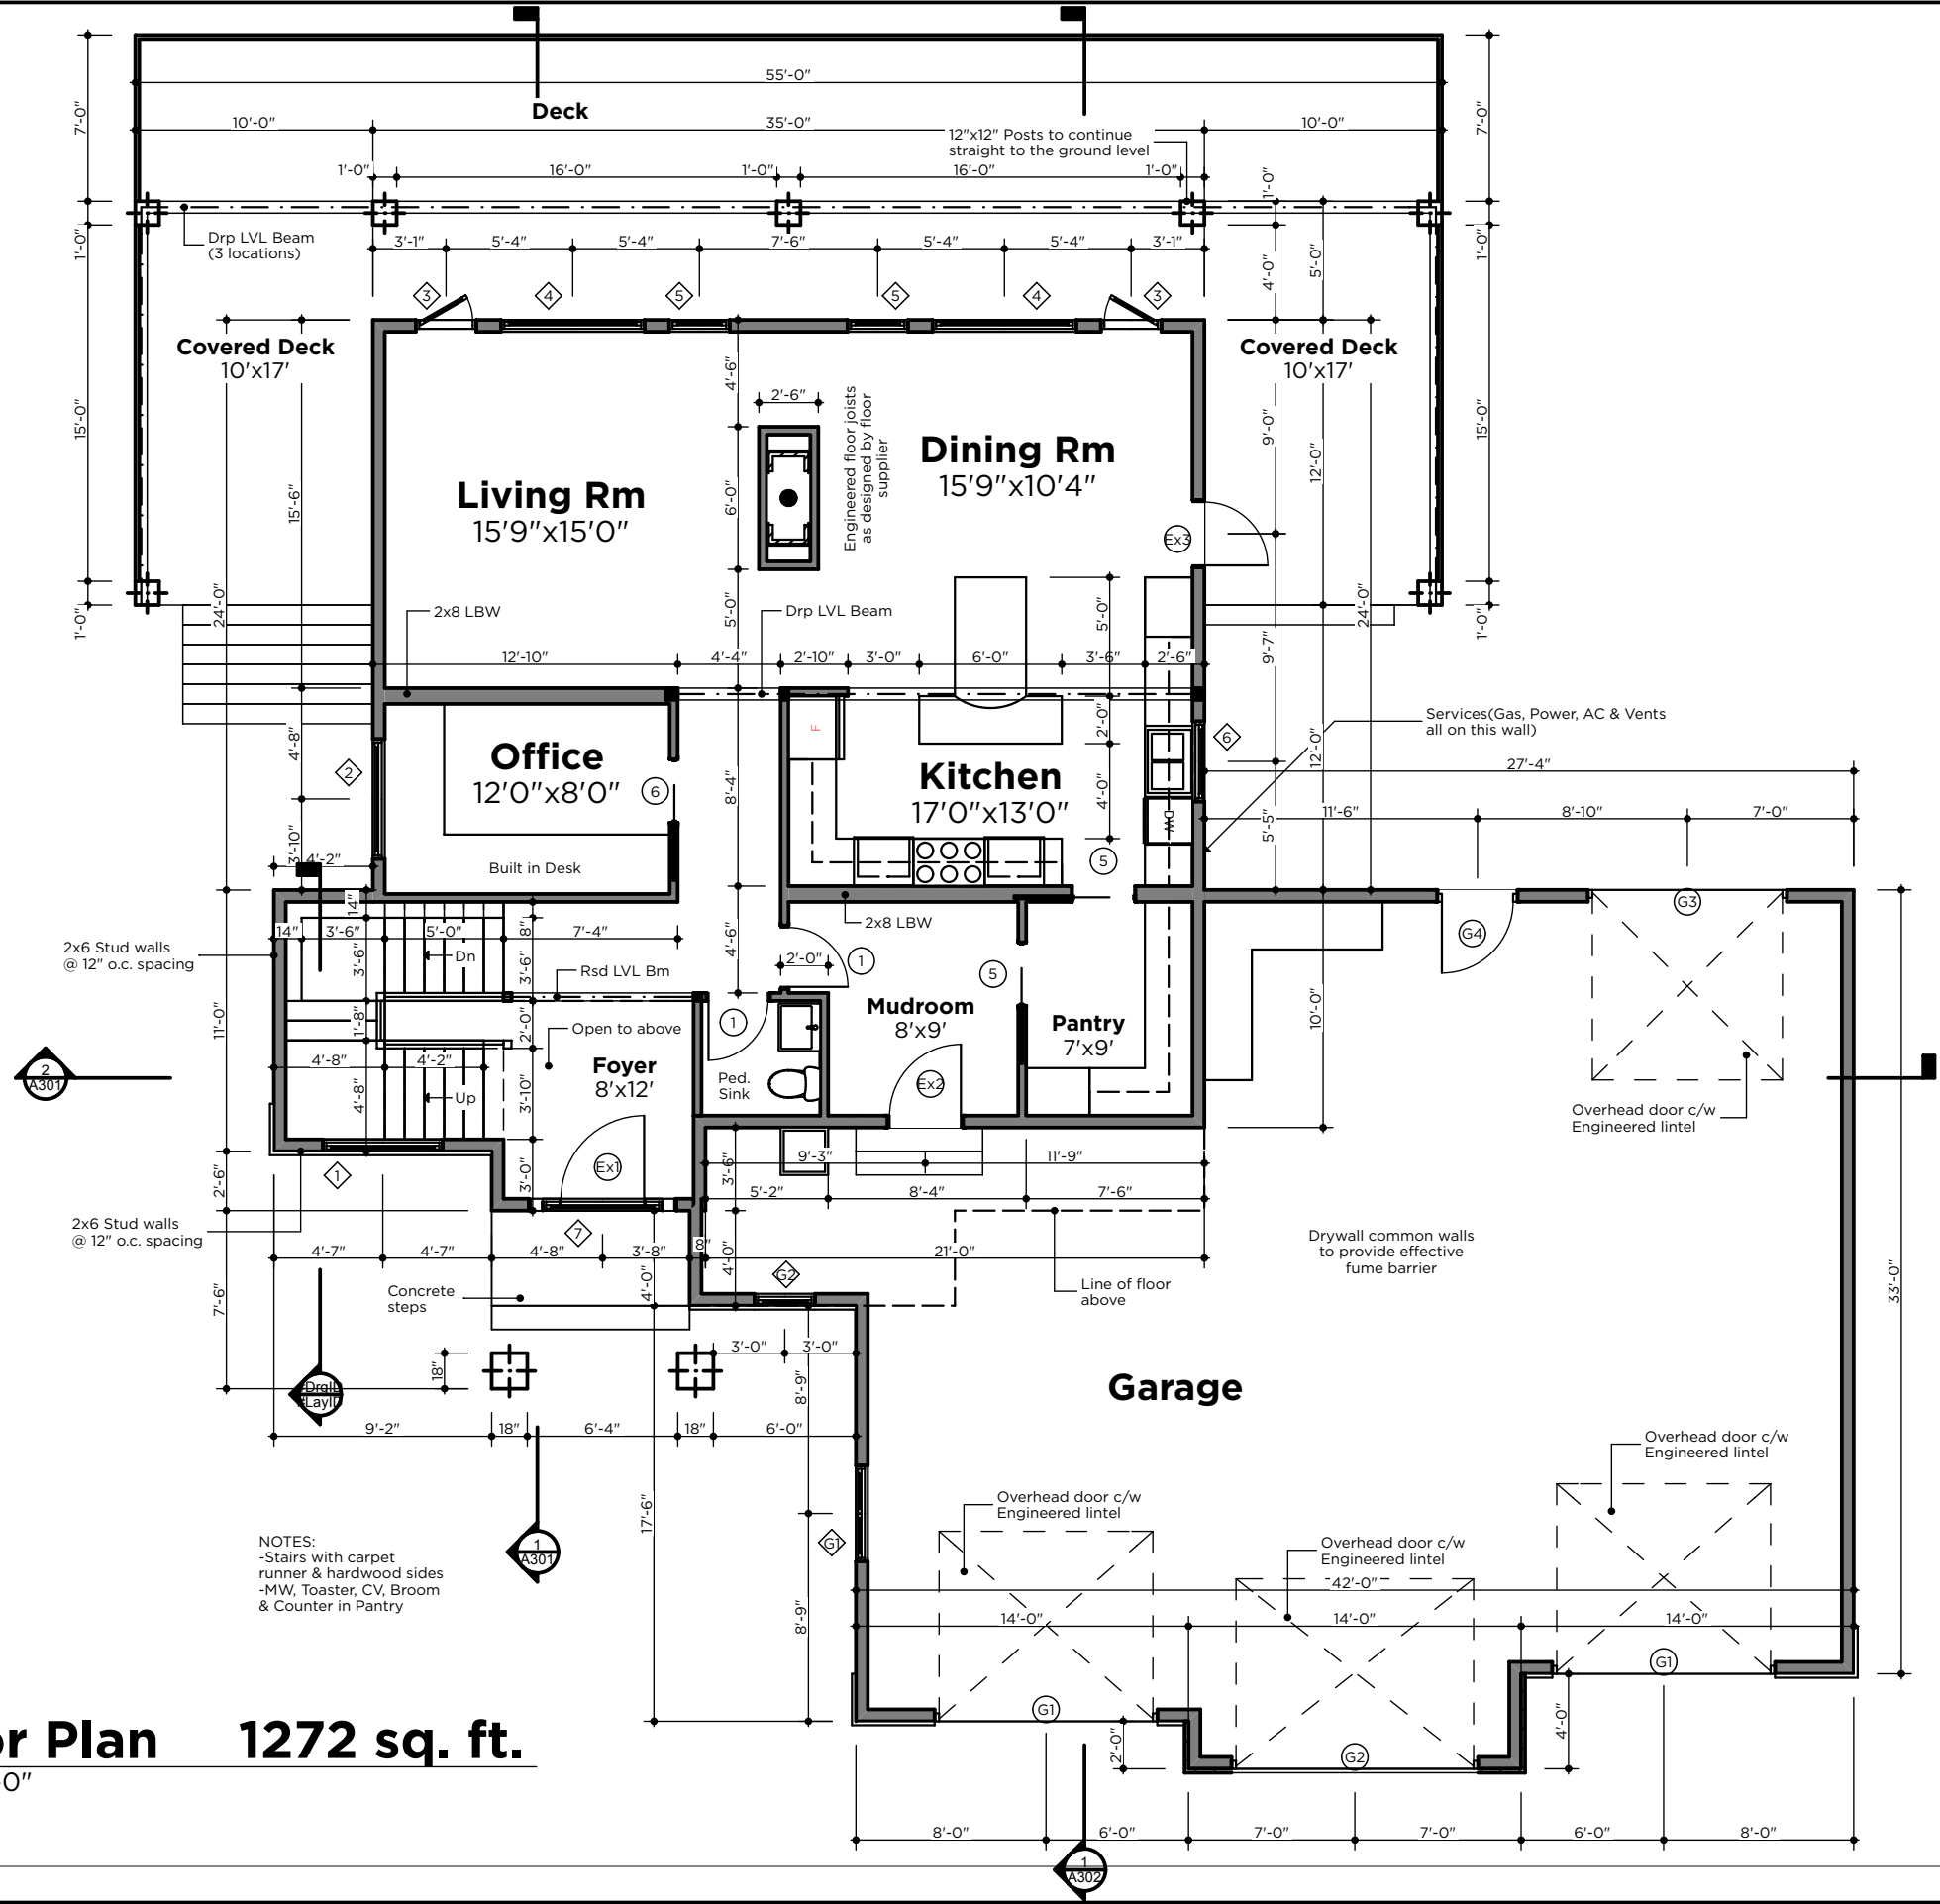

1 Main Floor Plan 1272 sq. ft.
SCALE: 1/8" = 1'-0"

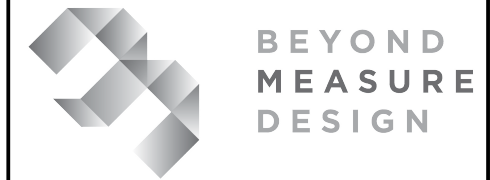

p. 306.974.3955
info@beyondmeasuredesign.ca

This drawing and the ideas that are contained within are the sole property of Beyond Measure Design Inc. and cannot be copied or reproduced without the written consent of BMD. Violators will be prosecuted to the full extend of the law.

While every effort has been made to prevent errors or omissions, Beyond Measure Design Inc. cannot guarantee against human error. It is the responsibility of the General Contractor to check all dimensions & pertinent details prior to construction & are solely responsible thereafter.

Beyond Measure Design Inc. is a member of:



DATE: 23 May 2014
STATUS: Finals
OWNER: Glendon & Crystal Acreage
ADDRESS: Saskatoon, Sk.

REVISIONS:
23 May 2014-Finals issued
22 May 2014-Check set issued
29 Apr 2014-Prelim revised
21 Apr 2014-Floor plan concept issued


DRAWINGS PREPARED FOR:

COMPLETED BY: KMM
HOURS TO DATE: 25.0
FILE NUMBER: BMD1425


DRAWING TITLE	PAGE NUMBER
Floor Plans	A205

DOOR SCHEDULE			
Mark	Size		Quantity
	W	H	
1	2'-6"	6'-8"	10
2	2'-8"	6'-8"	1
3	2'-4"	6'-8"	1
4	4'-0"	6'-8"	4
5	2'-6"	6'-8"	2
6	2'-6"	6'-8"	1
Ex1	3'-6"	6'-8"	1
Ex2	3'-0"	6'-8"	1
Ex3	2'-8"	6'-8"	2
G1	9'-0"	8'-0"	2
G2	10'-0"	8'-0"	1
G3	8'-0"	8'-0"	1
G4	3'-0"	6'-8"	1

WINDOW SCHEDULE			
Mark	Size		Quantity
	W	H	
1	5'-0"	6'-0"	1
2	5'-0"	5'-0"	1
3	2'-6"	6'-0"	2
4	6'-0"	6'-0"	2
5	2'-6"	6'-0"	2
6	3'-4"	4'-0"	1
7	5'-0"	6'-0"	2
8	5'-0"	4'-6"	1
9	2'-6"	4'-6"	1
10	2'-0"	4'-6"	1
11	3'-0"	4'-6"	3
12	1'-6"	4'-6"	2
13	6'-0"	4'-6"	2
B1	7'-6"	6'-0"	1
B2	4'-6"	1'-9"	1
G1	4'-0"	4'-0"	1
G2	2'-6"	4'-6"	1

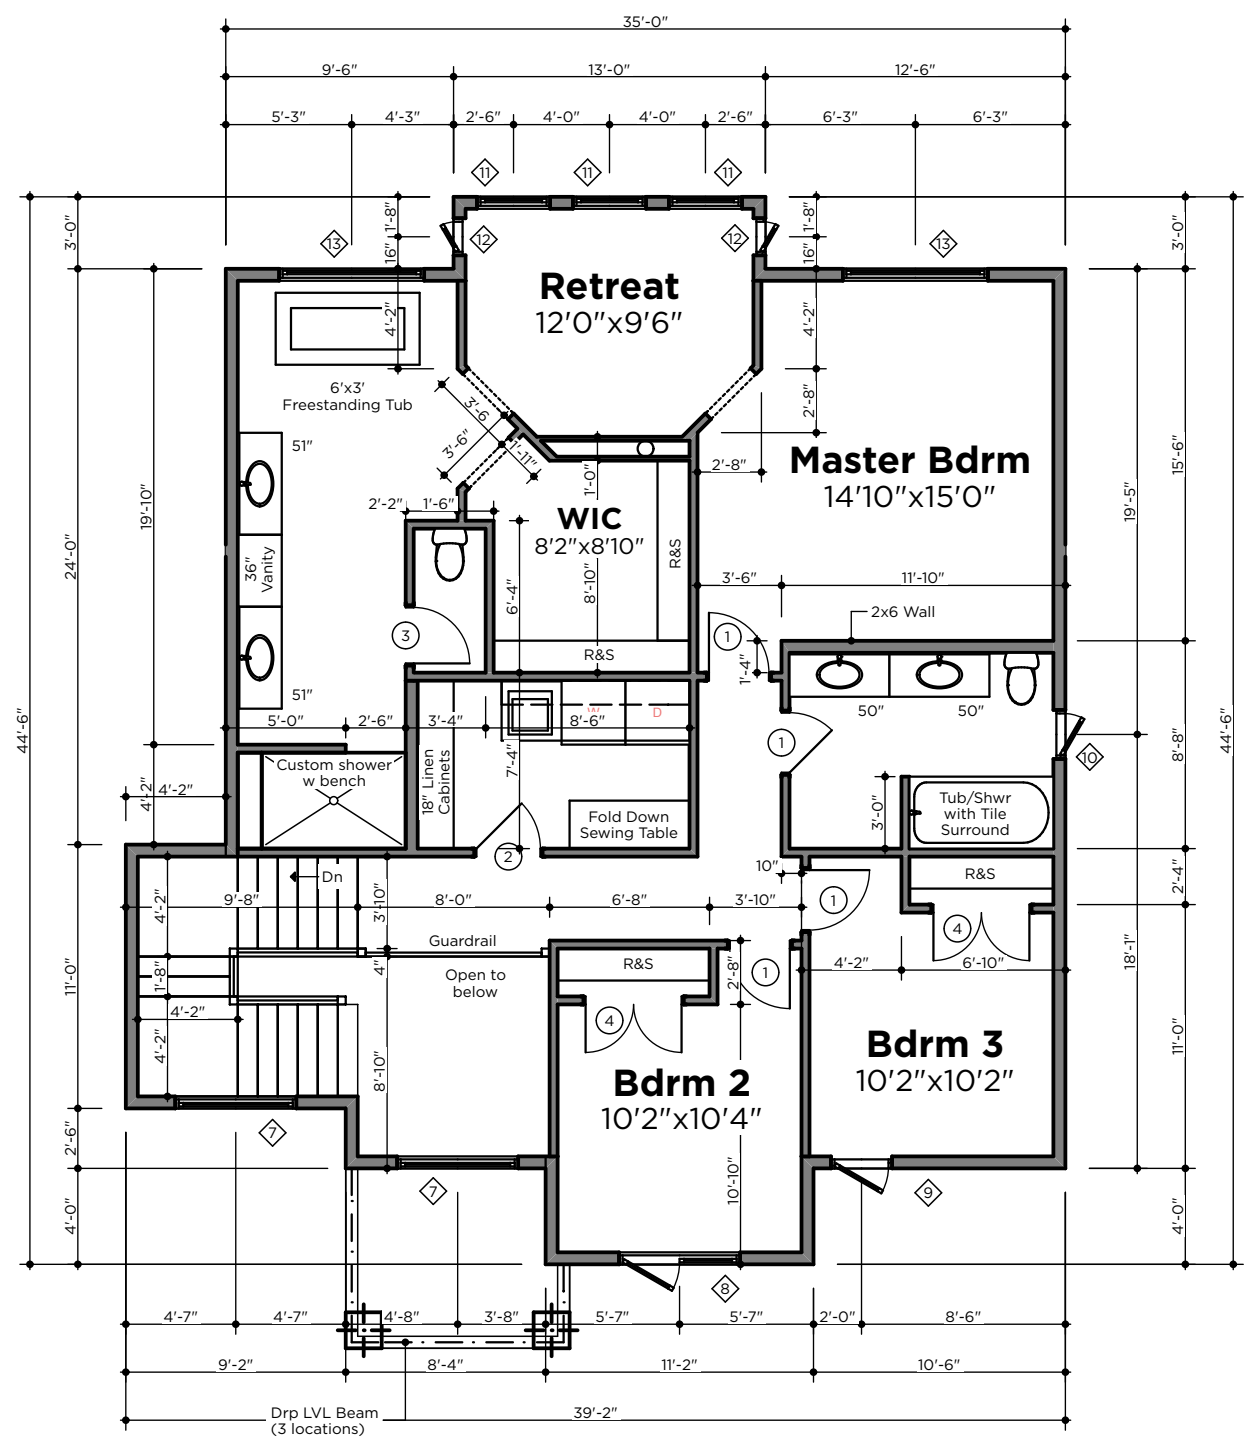

1 Upper Floor Plan 1254 sq. ft.
SCALE: 1/8" = 1'-0"
Excludes open space/stairs

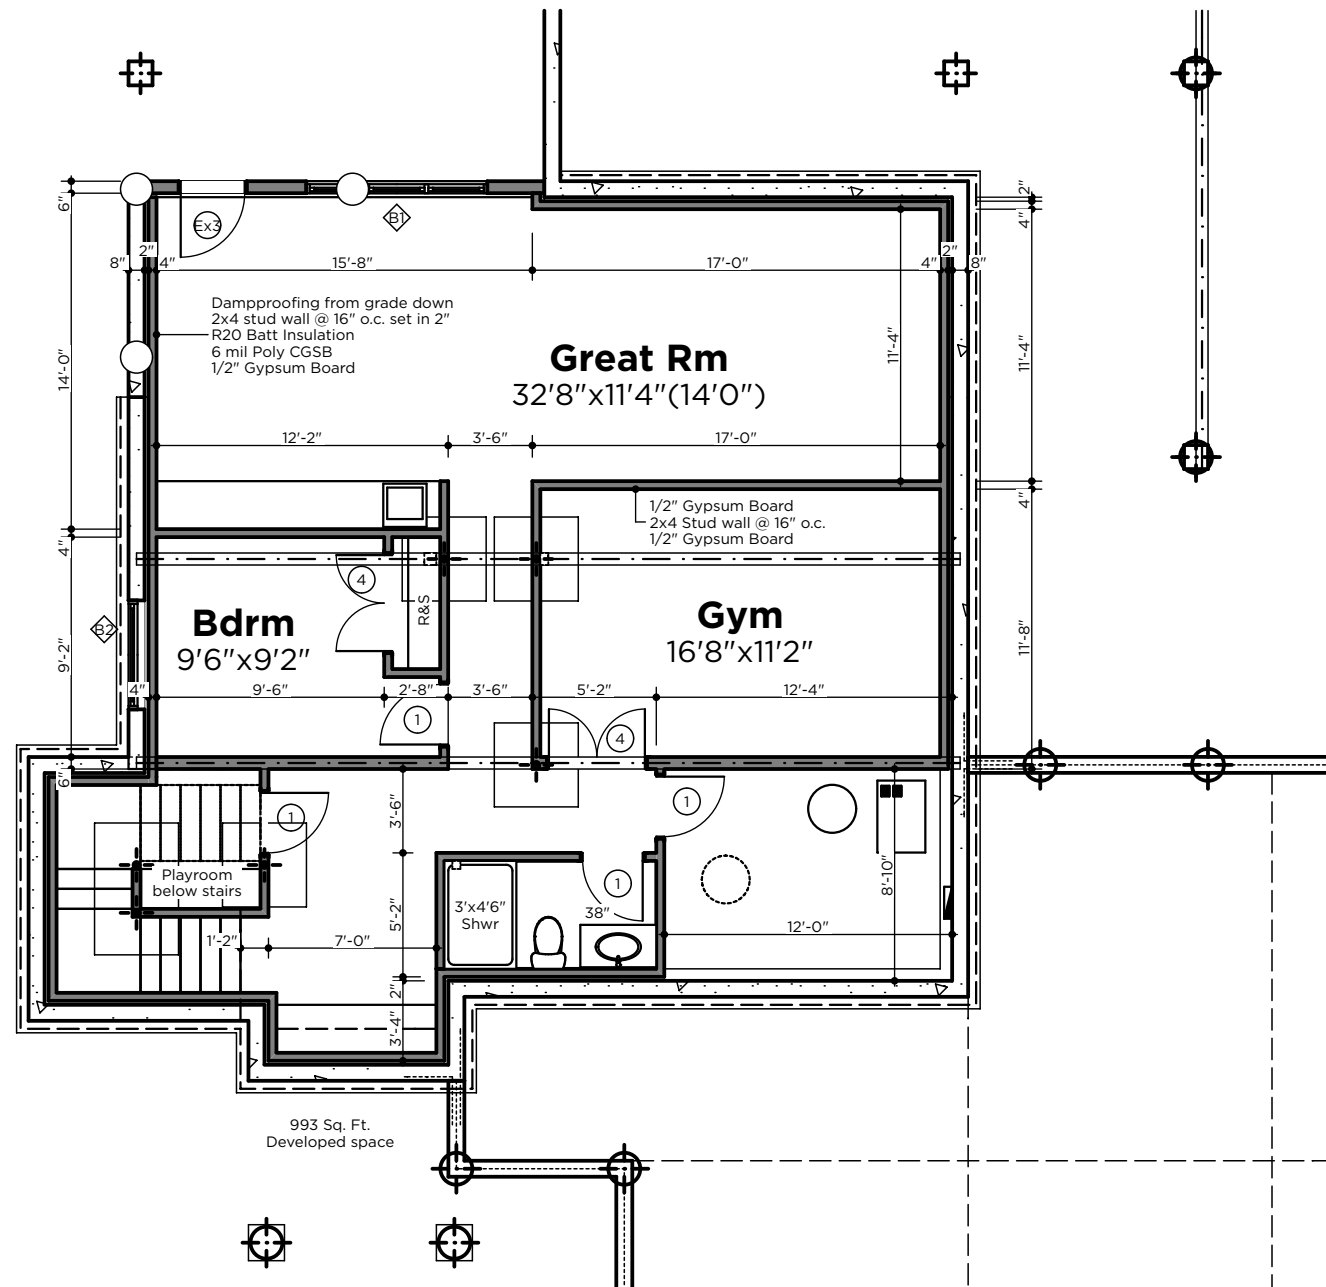

1 **Basement Plan 993 sq. ft.**
SCALE: 1/8" = 1'-0"



p. 306.974.3955
info@beyondmeasuredesign.ca

This drawing and the ideas that are contained within are the sole property of Beyond Measure Design Inc. and cannot be copied or reproduced without the written consent of BMD. Violators will be prosecuted to the full extend of the law.

While every effort has been made to prevent errors or omissions, Beyond Measure Design Inc. cannot guarantee against human error. It is the responsibility of the General Contractor to check all dimensions & pertinent details prior to construction & are solely responsible thereafter.

Beyond Measure Design Inc. is a member of :



DATE: 23 May 2014
STATUS: Finals
OWNER: Glendon & Crystal
ADDRESS: Acreage
 Saskatoon, Sk.

REVISIONS:
 23 May 2014-Finals issued
 22 May 2014-Check set issued
 29 Apr 2014-Prelim revised
 21 Apr 2014-Floor plan concept issued

DRAWINGS PREPARED FOR:

COMPLETED BY: KMM
HOURS TO DATE: 25.0
FILE NUMBER: BMD1425

DRAWING TITLE	PAGE NUMBER
Floor Plans	A206