

**BEYOND MEASURE
DESIGN INC.**

INSPIRE | DESIGN | CREATE

p. 306.974.3955 | f. 306.974.3951
info@beyondmeasuredesign.ca

This drawing and the ideas that are contained within are the sole property of Beyond Measure Design Inc. and cannot be copied or reproduced without the written consent of BMD. Violators will be prosecuted to the full extent of the law.

While every effort has been made to prevent errors or omissions, Beyond Measure Design Inc. cannot guarantee against human error. It is the responsibility of the General Contractor to check all dimensions & pertinent details prior to construction & are solely responsible thereafter.

Beyond Measure Design Inc. is a member of :



Date: 9 Mar 2012
Status: Finals
Owner: Ted Inman
Address: Lot 45
Valley View


Revisions: 9 Mar 2012-Revised as per markups
1 Mar 2012-Check set issued for review
15 Feb 2012-Revised prelim
6 Feb 2012-Revised prelim issued
1 Feb 2012-Prelim issued for comment

Drawings Prepared for:



Completed by: KMM
Hours to Date: 24.0
File Number: BMD1204


Drawing Title: **FLOOR PLANS**
Page Number: **A 204**

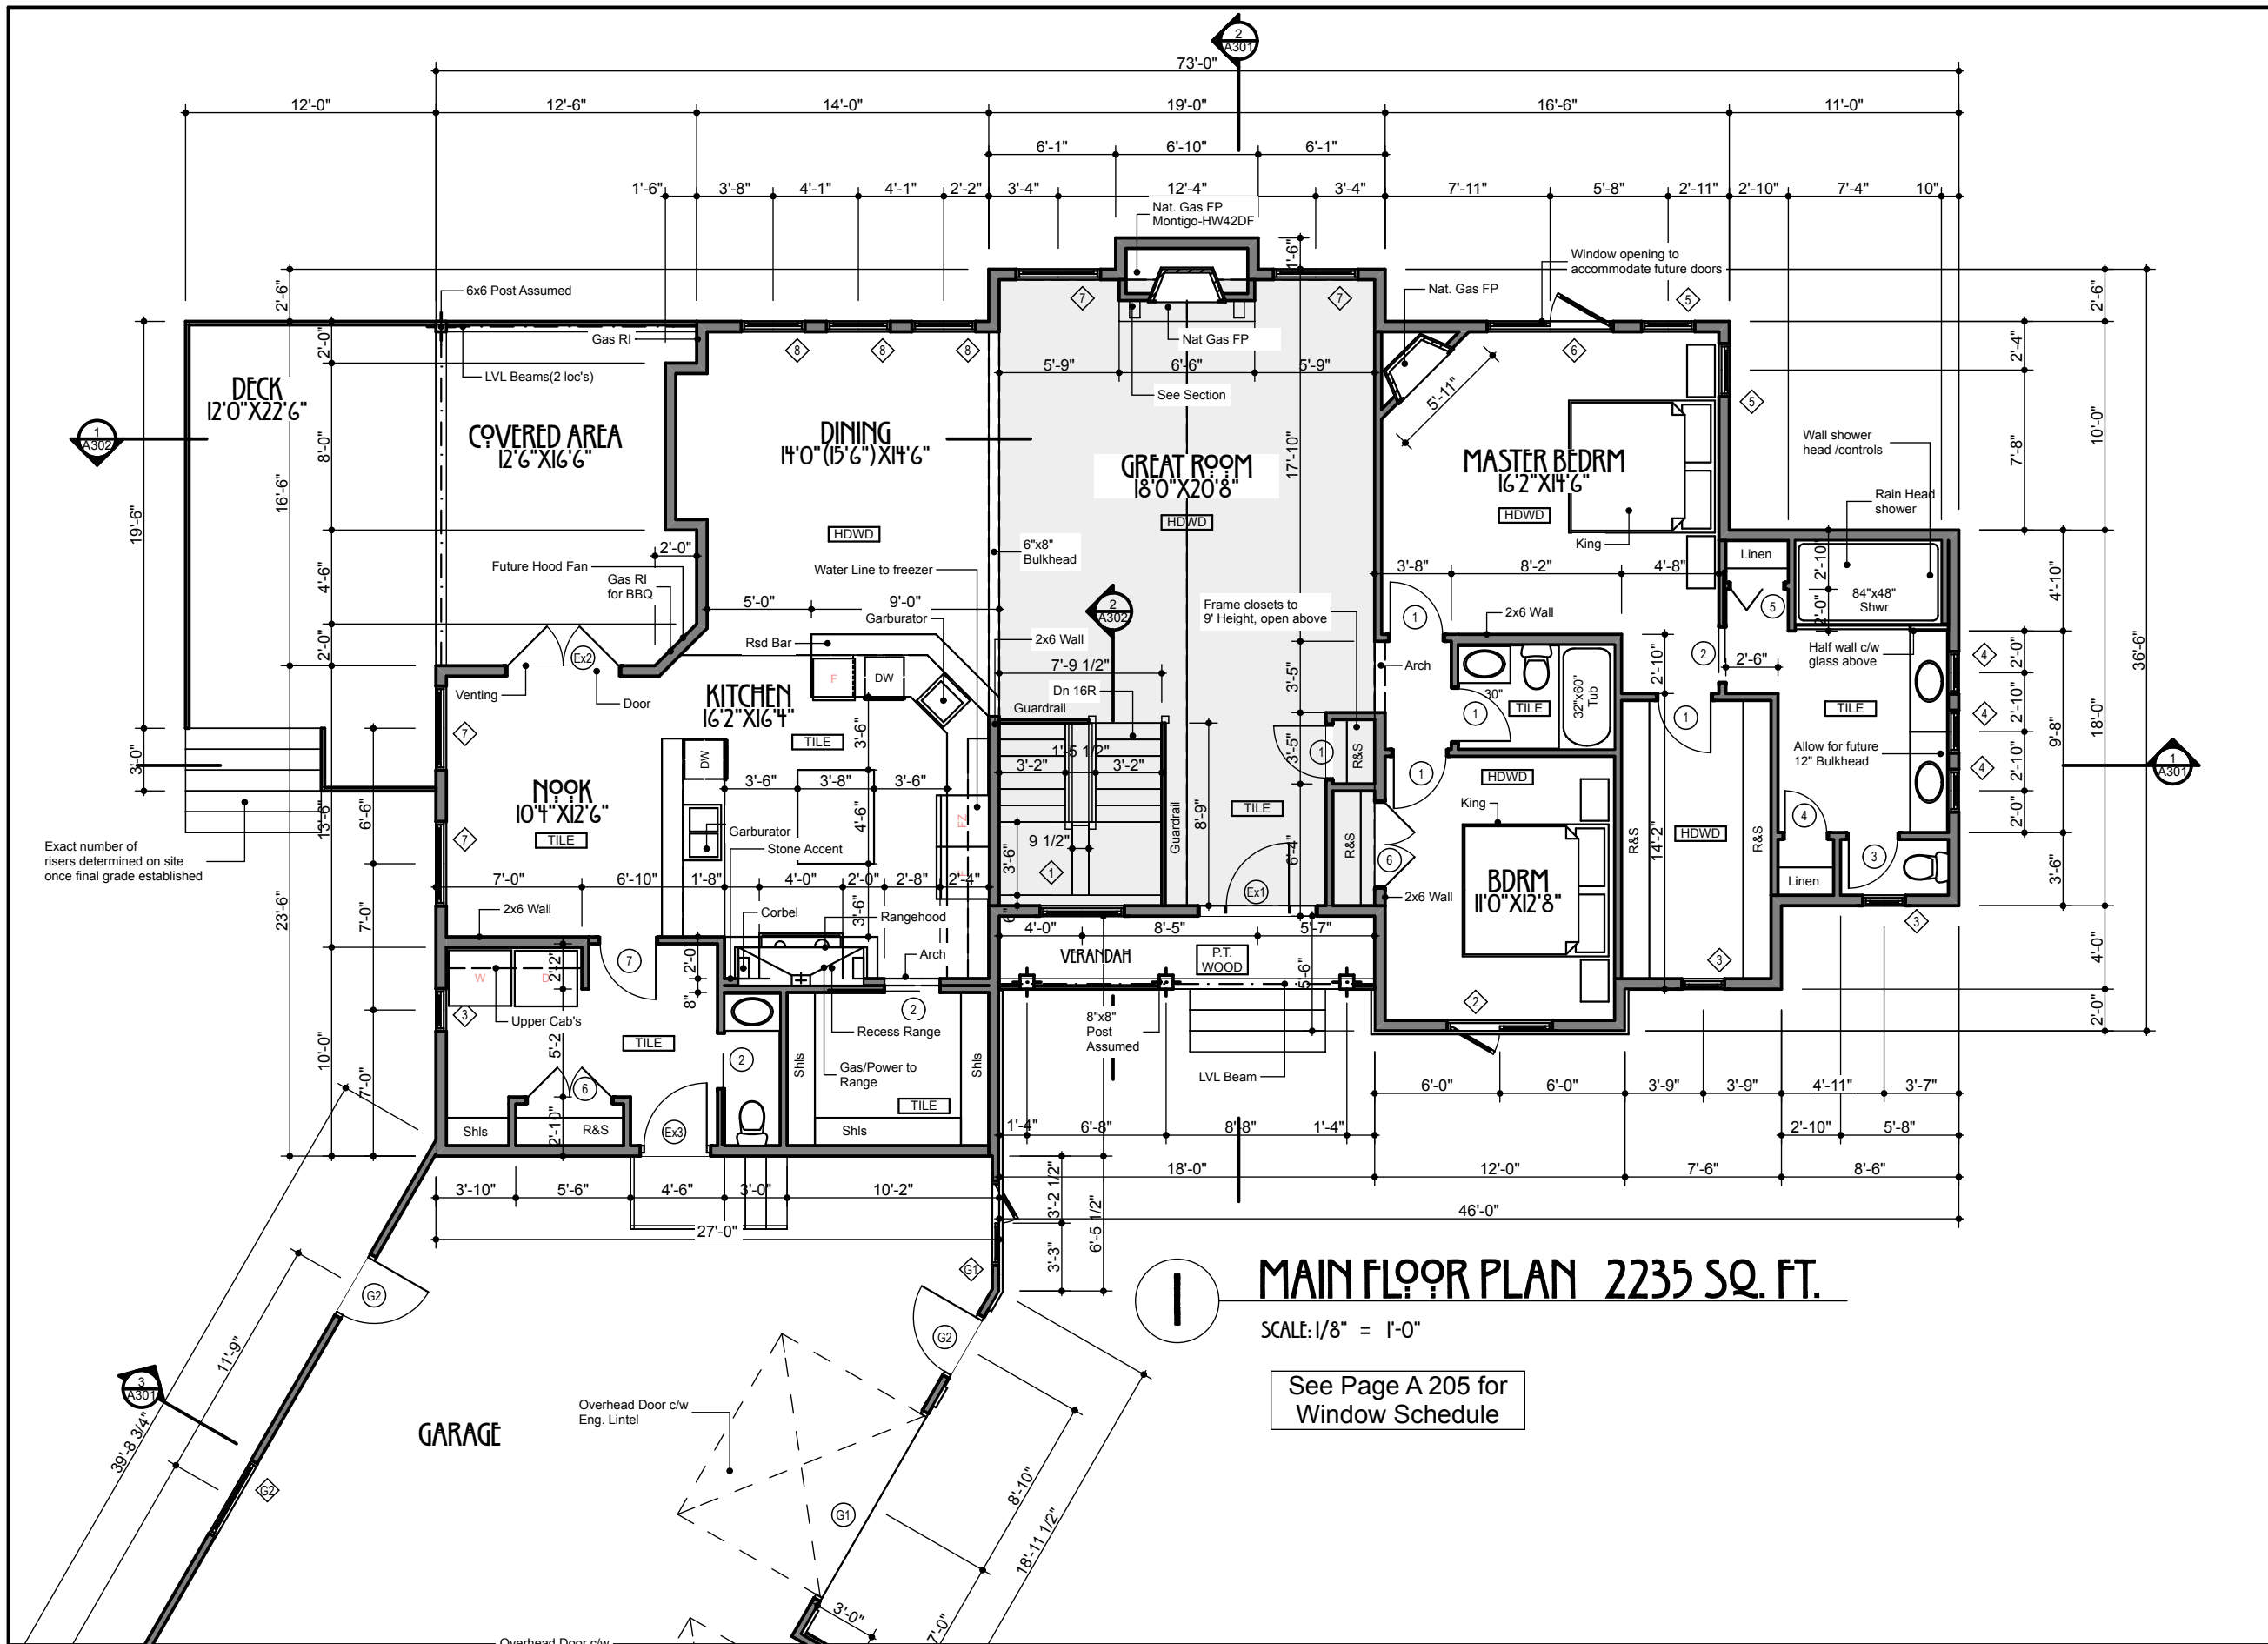

MAIN FLOOR PLAN 2235 SQ. FT.

SCALE: 1/8" = 1'-0"

See Page A 205 for
Window Schedule

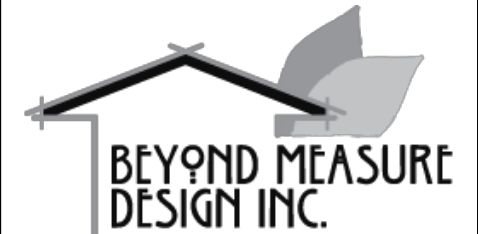

**BEYOND MEASURE
DESIGN INC.**

INSPIRE | DESIGN | CREATE

p. 306.974.3955 | f. 306.974.3951
info@beyondmeasuredesign.ca

This drawing and the ideas that are contained within are the sole property of Beyond Measure Design Inc. and cannot be copied or reproduced without the written consent of BMD. Violators will be prosecuted to the full extent of the law.

While every effort has been made to prevent errors or omissions, Beyond Measure Design Inc. cannot guarantee against human error. It is the responsibility of the General Contractor to check all dimensions & pertinent details prior to construction & are solely responsible thereafter.

Beyond Measure Design Inc. is a member of :



Date: 9 Mar 2012
Status: Finals
Owner: Ted Inman
Address: Lot 45
Valley View

Revisions: 9 Mar 2012-Revised as per markups
1 Mar 2012-Check set issued for review
15 Feb 2012-Revised prelim
6 Feb 2012-Revised prelim issued
1 Feb 2012-Prelim issued for comment

Drawings Prepared for:




Completed by: KMM
Hours to Date: 24.0
File Number: BMD1204

Drawing Title:

**GARAGE
PLANS**

Page Number:

A 205

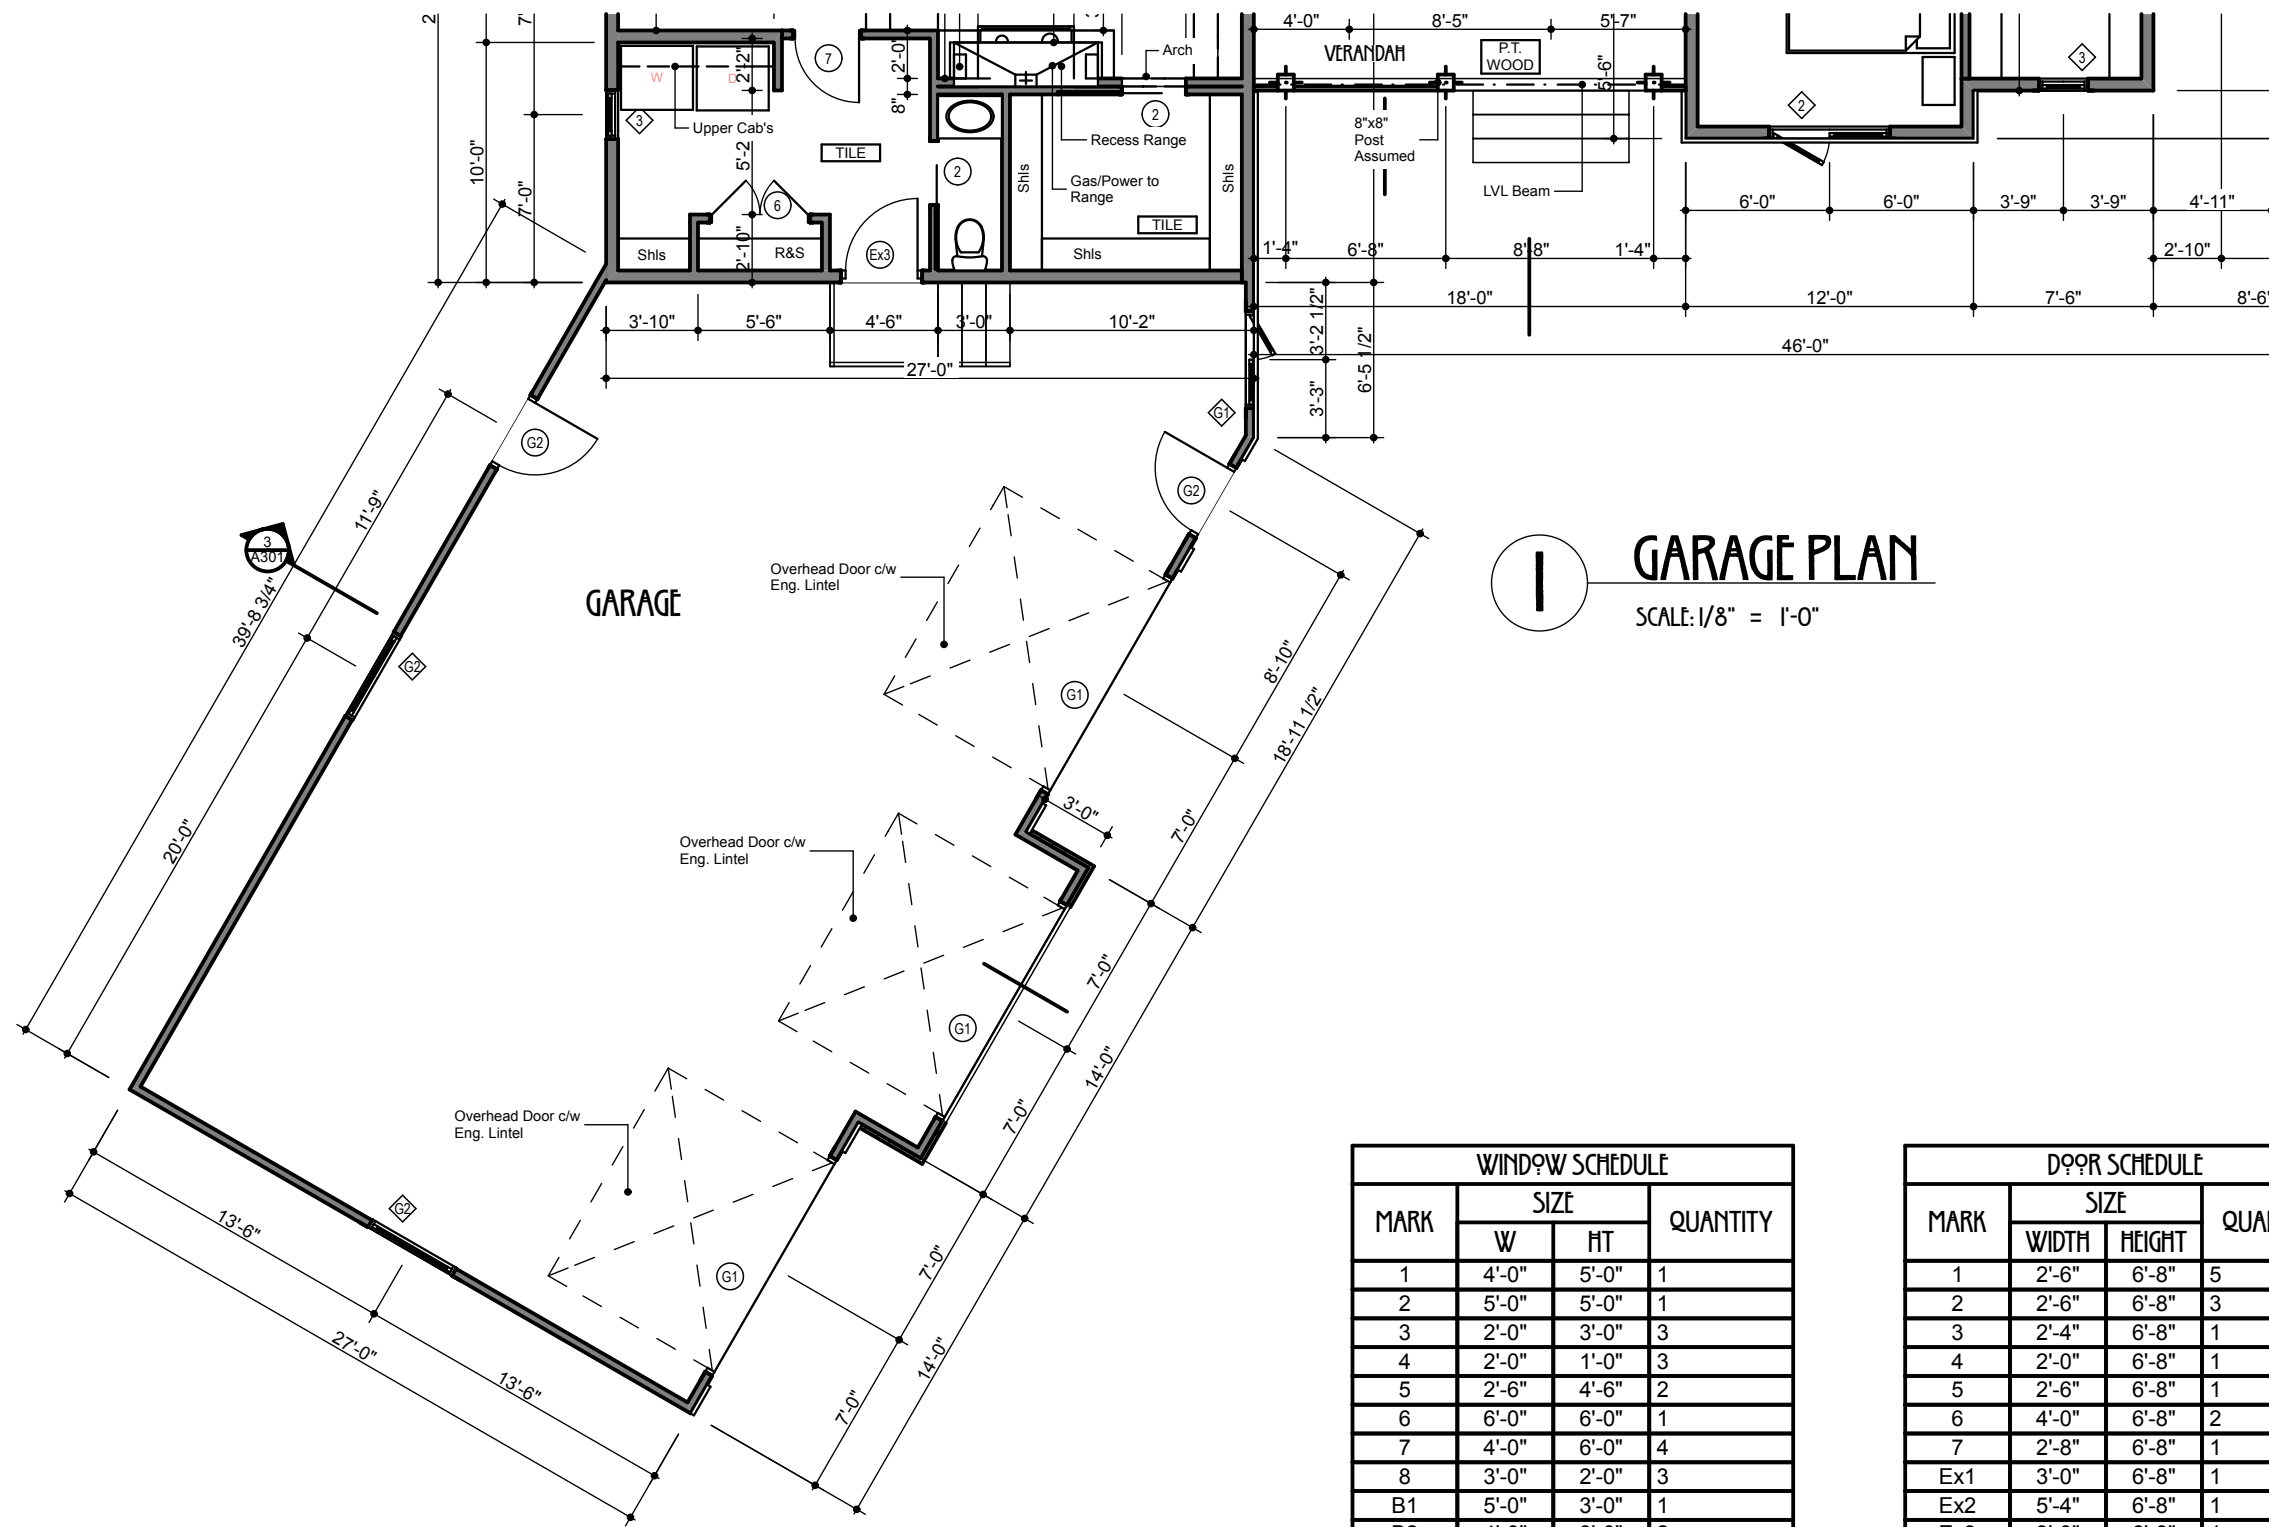

I GARAGE PLAN
SCALE: 1/8" = 1'-0"

WINDOW SCHEDULE			
MARK	SIZE		QUANTITY
	W	HT	
1	4'-0"	5'-0"	1
2	5'-0"	5'-0"	1
3	2'-0"	3'-0"	3
4	2'-0"	1'-0"	3
5	2'-6"	4'-6"	2
6	6'-0"	6'-0"	1
7	4'-0"	6'-0"	4
8	3'-0"	2'-0"	3
B1	5'-0"	3'-0"	1
B2	4'-0"	3'-0"	2
B3	5'-0"	3'-0"	1
B4	5'-0"	3'-0"	2
G1	4'-0"	5'-0"	1
G2	4'-0"	3'-0"	2
R1	10'-0"	3'-6"	1
R2	4'-0"	3'-0"	1
R3	4'-0"	3'-0"	1
T1	4'-0"	3'-0"	2

DOOR SCHEDULE			
MARK	SIZE		QUANTITY
	WIDTH	HEIGHT	
1	2'-6"	6'-8"	5
2	2'-6"	6'-8"	3
3	2'-4"	6'-8"	1
4	2'-0"	6'-8"	1
5	2'-6"	6'-8"	1
6	4'-0"	6'-8"	2
7	2'-8"	6'-8"	1
Ex1	3'-0"	6'-8"	1
Ex2	5'-4"	6'-8"	1
Ex3	3'-0"	6'-8"	1
G1	10'-0"	8'-0"	3
G2	3'-0"	6'-8"	2